


LA01/2023/0459/F


Proposed Production/Storage Building and New Access


140m NW of 19 Magheramore Road Garvagh BT51 5PW




Causeway
Coast & Glens
Borough Council

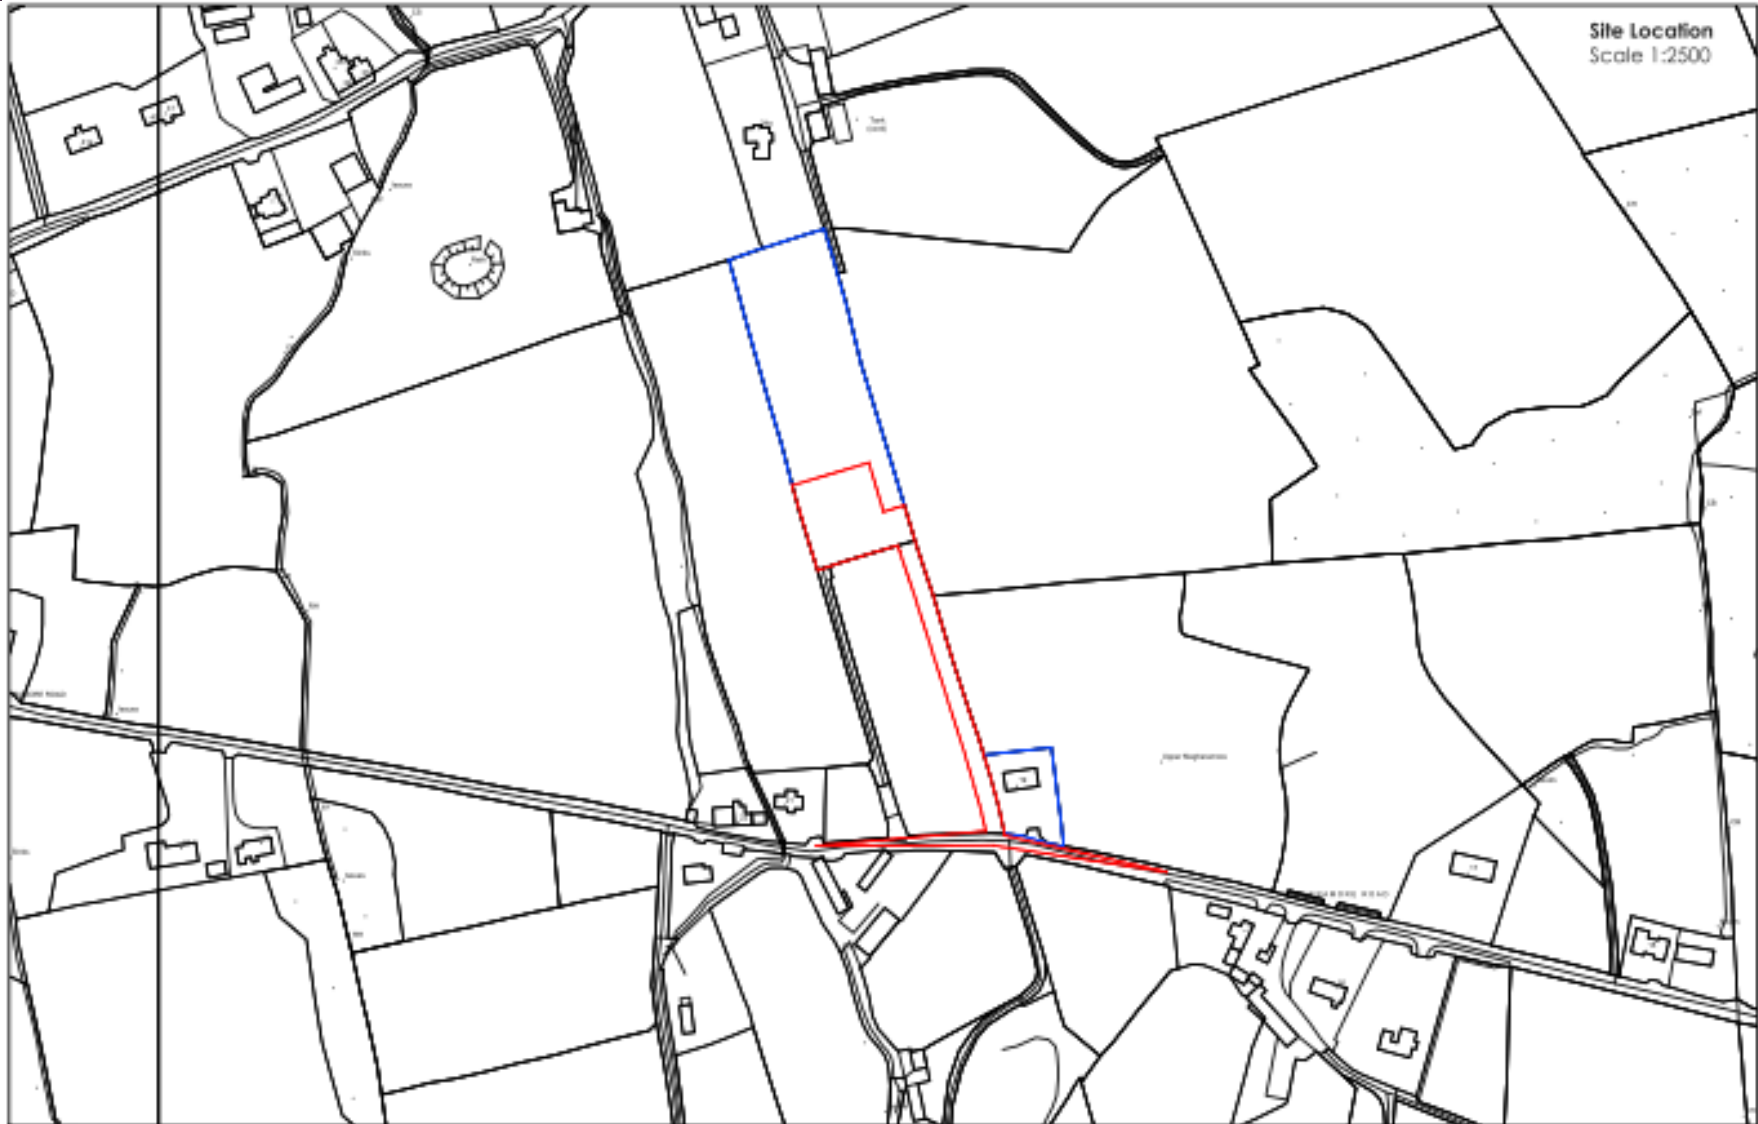

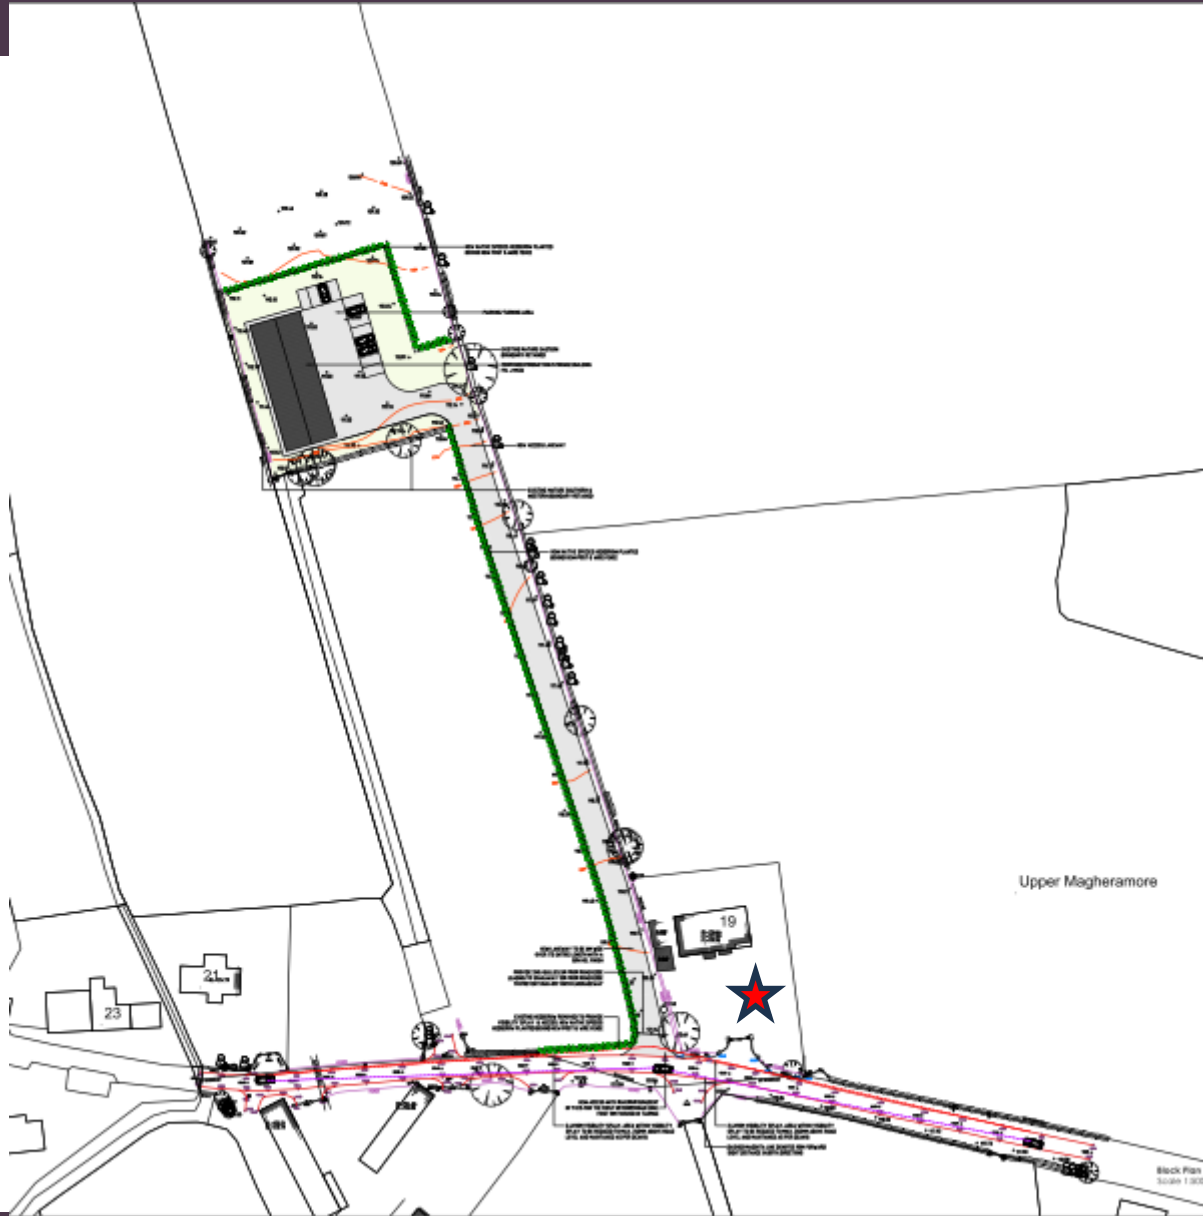


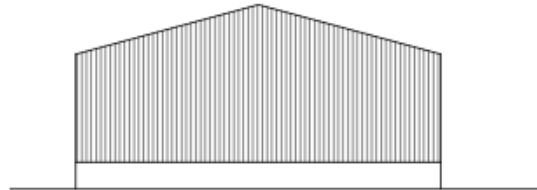


Proposed Side Elevation (South)
Scale 1:100

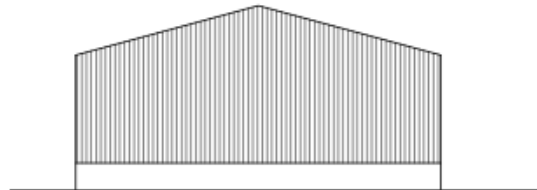


Proposed Side Elevation (North)
Scale 1:100

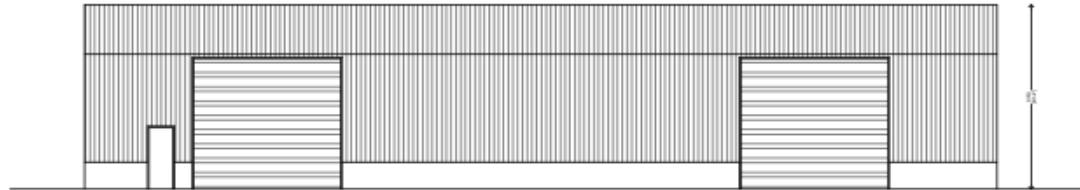

Proposed Front Elevation (East)
Scale 1:100

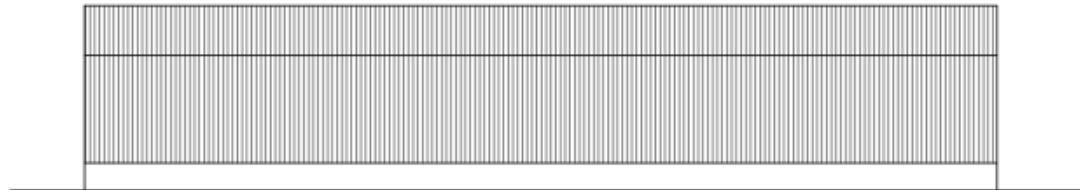

Proposed Rear Elevation (West)
Scale 1:100

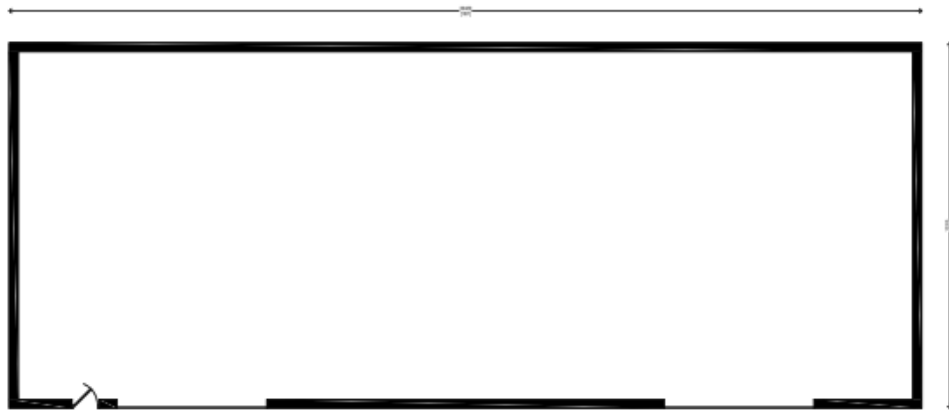

Proposed Floor Plan
Scale 1:100

Proposed Finishes :

- Walls: White Render base wall
Grey Corrugated Metal
- Roof: Grey Corrugated Metal
- Doors: Grey Roller Shutter

| No. | Description | Date | By |
|-----|-------------|------|----|
| | | | |
| | | | |

| PLANNING | |
|--|-------------------------|
| Project: Proposed Production Storage Building (Replacement) 100m ² at 11 Causeway Park, Causeway, BT2 2PW | Reference: AP104 |
| Date: 19.02.2022 | |
| Drawn: PJA Conrath | |
| Checked: PJO | |
| Proposed Plan & Elevations | |
| | |
| | |



Causeway
Coast & Glens
Borough Council





Causeway
Coast & Glens
Borough Council





Causeway
Coast & Glens
Borough Council

View towards site travelling west





Causeway
Coast & Glens
Borough Council

View towards site entrance travelling east





Causeway
Coast & Glens
Borough Council

